


REVISIONS			
DESCRIPTIONS	BY	DATE	APPROVED

NOTES:

- USE 10' VERTICAL CURVES AT PROFILE GRADE BREAKS.
- MINIMUM DRIVEWAY PAVEMENT:
 - 4" P.C.C. ROUGH BROOM FINISH
5 SACK CRUSHED AGGREGATE,
3/4" 2500 PSI
- THE MAXIMUM DESIRABLE DRIVEWAY GRADE IS 15%.
- FIRE ACCESS TURN-AROUND AND WIDTH REQUIREMENTS SHALL BE IN ACCORDANCE TO THE CITY ZONING CODE SECTION 21.22.060.C

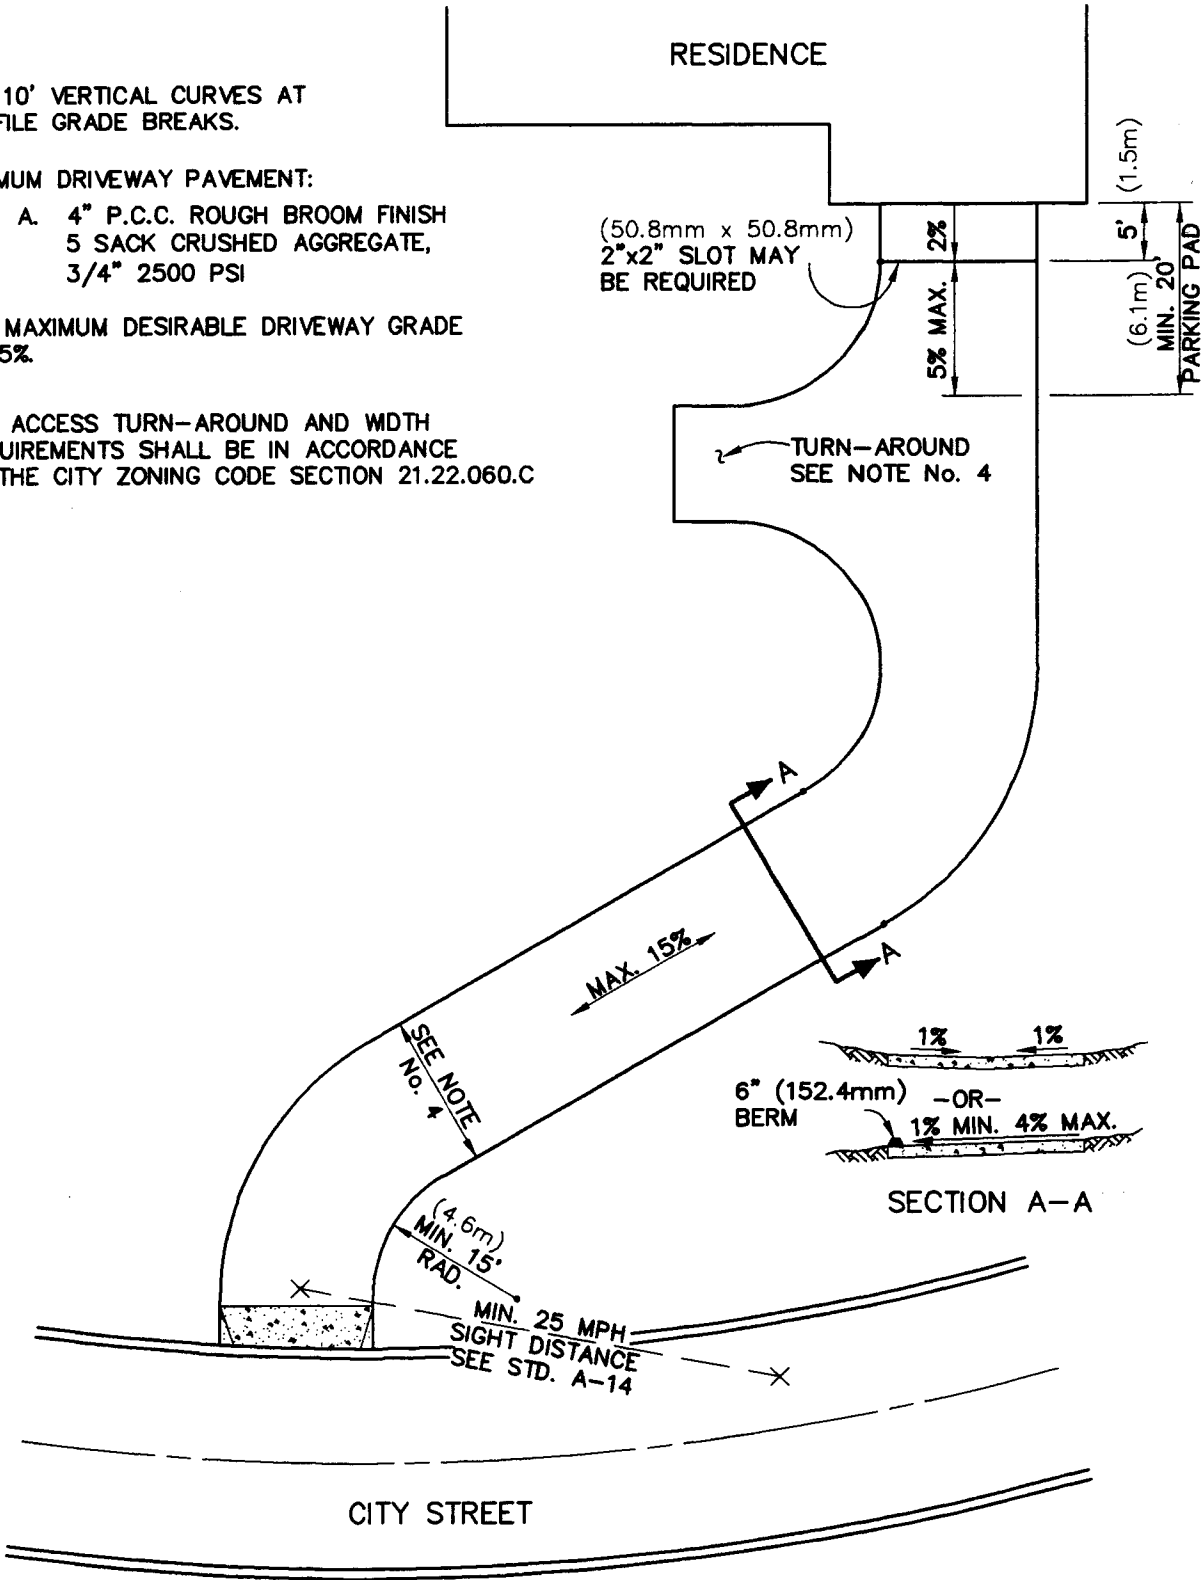

DRAWN BY: C.A.C.	CITY OF PASO ROBLES ENGINEERING DIVISION	DRAWING NO. B-13
DESIGNED BY:		
DATE: 4/18/94	HILLSIDE DRIVEWAY STANDARD	
FILE NAME: PR-B-13.DWG		